



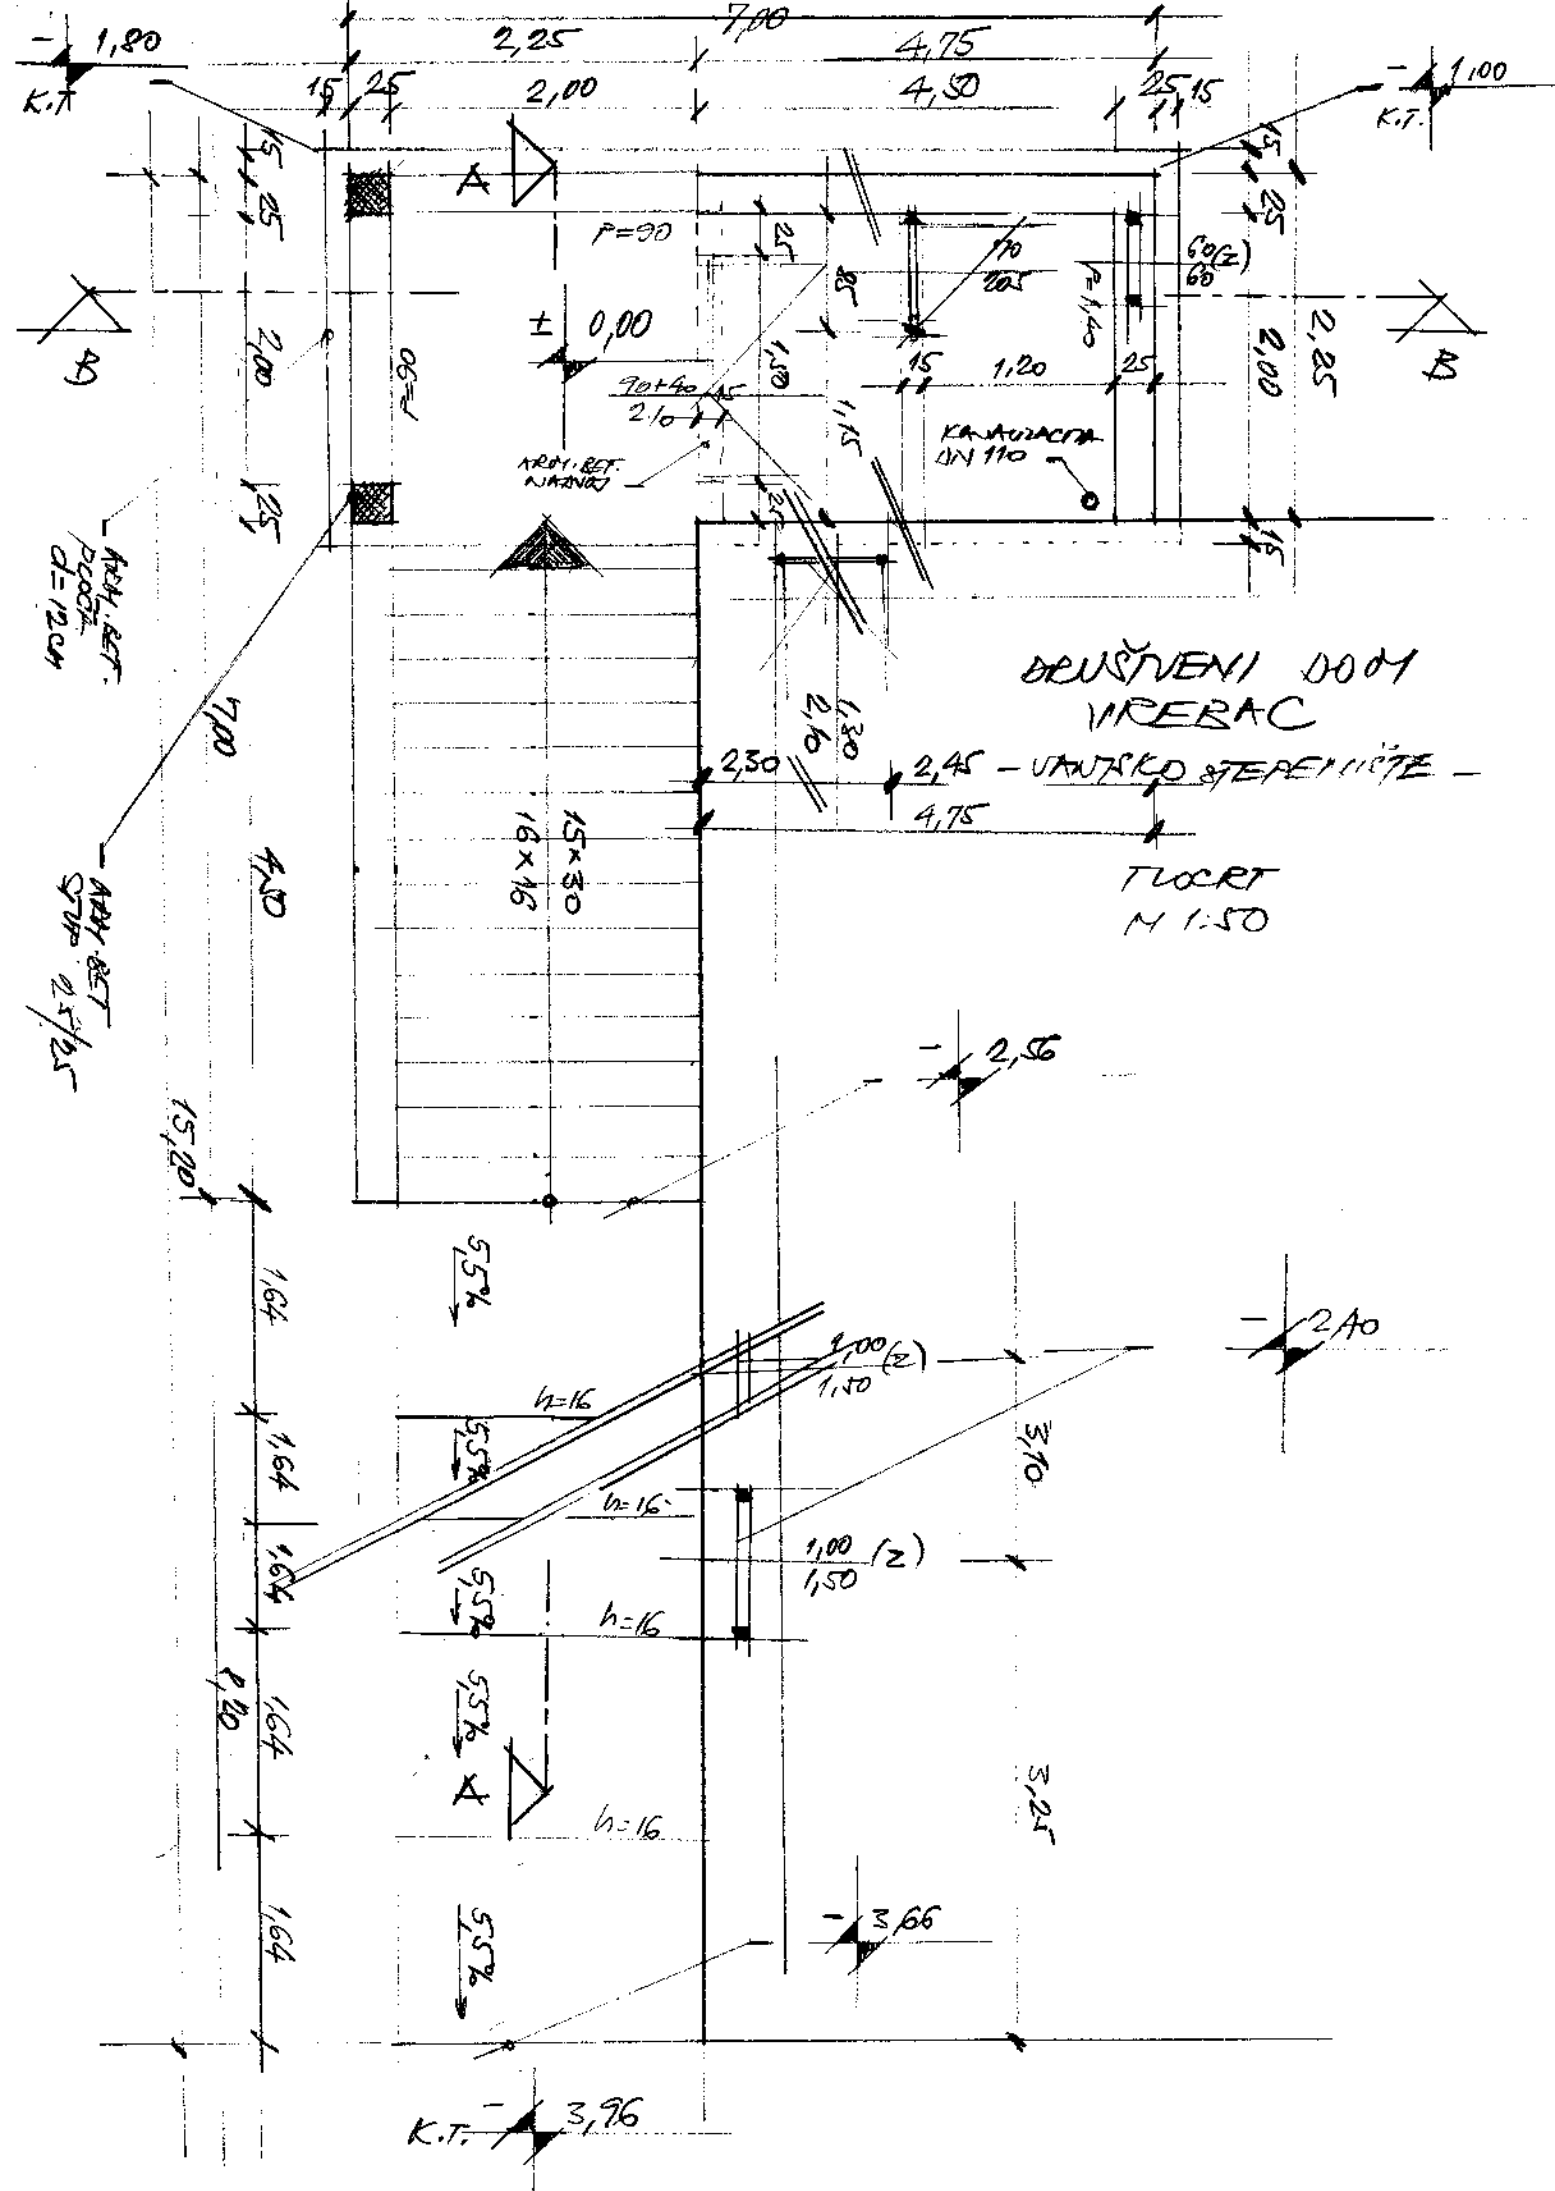


 M 1:50

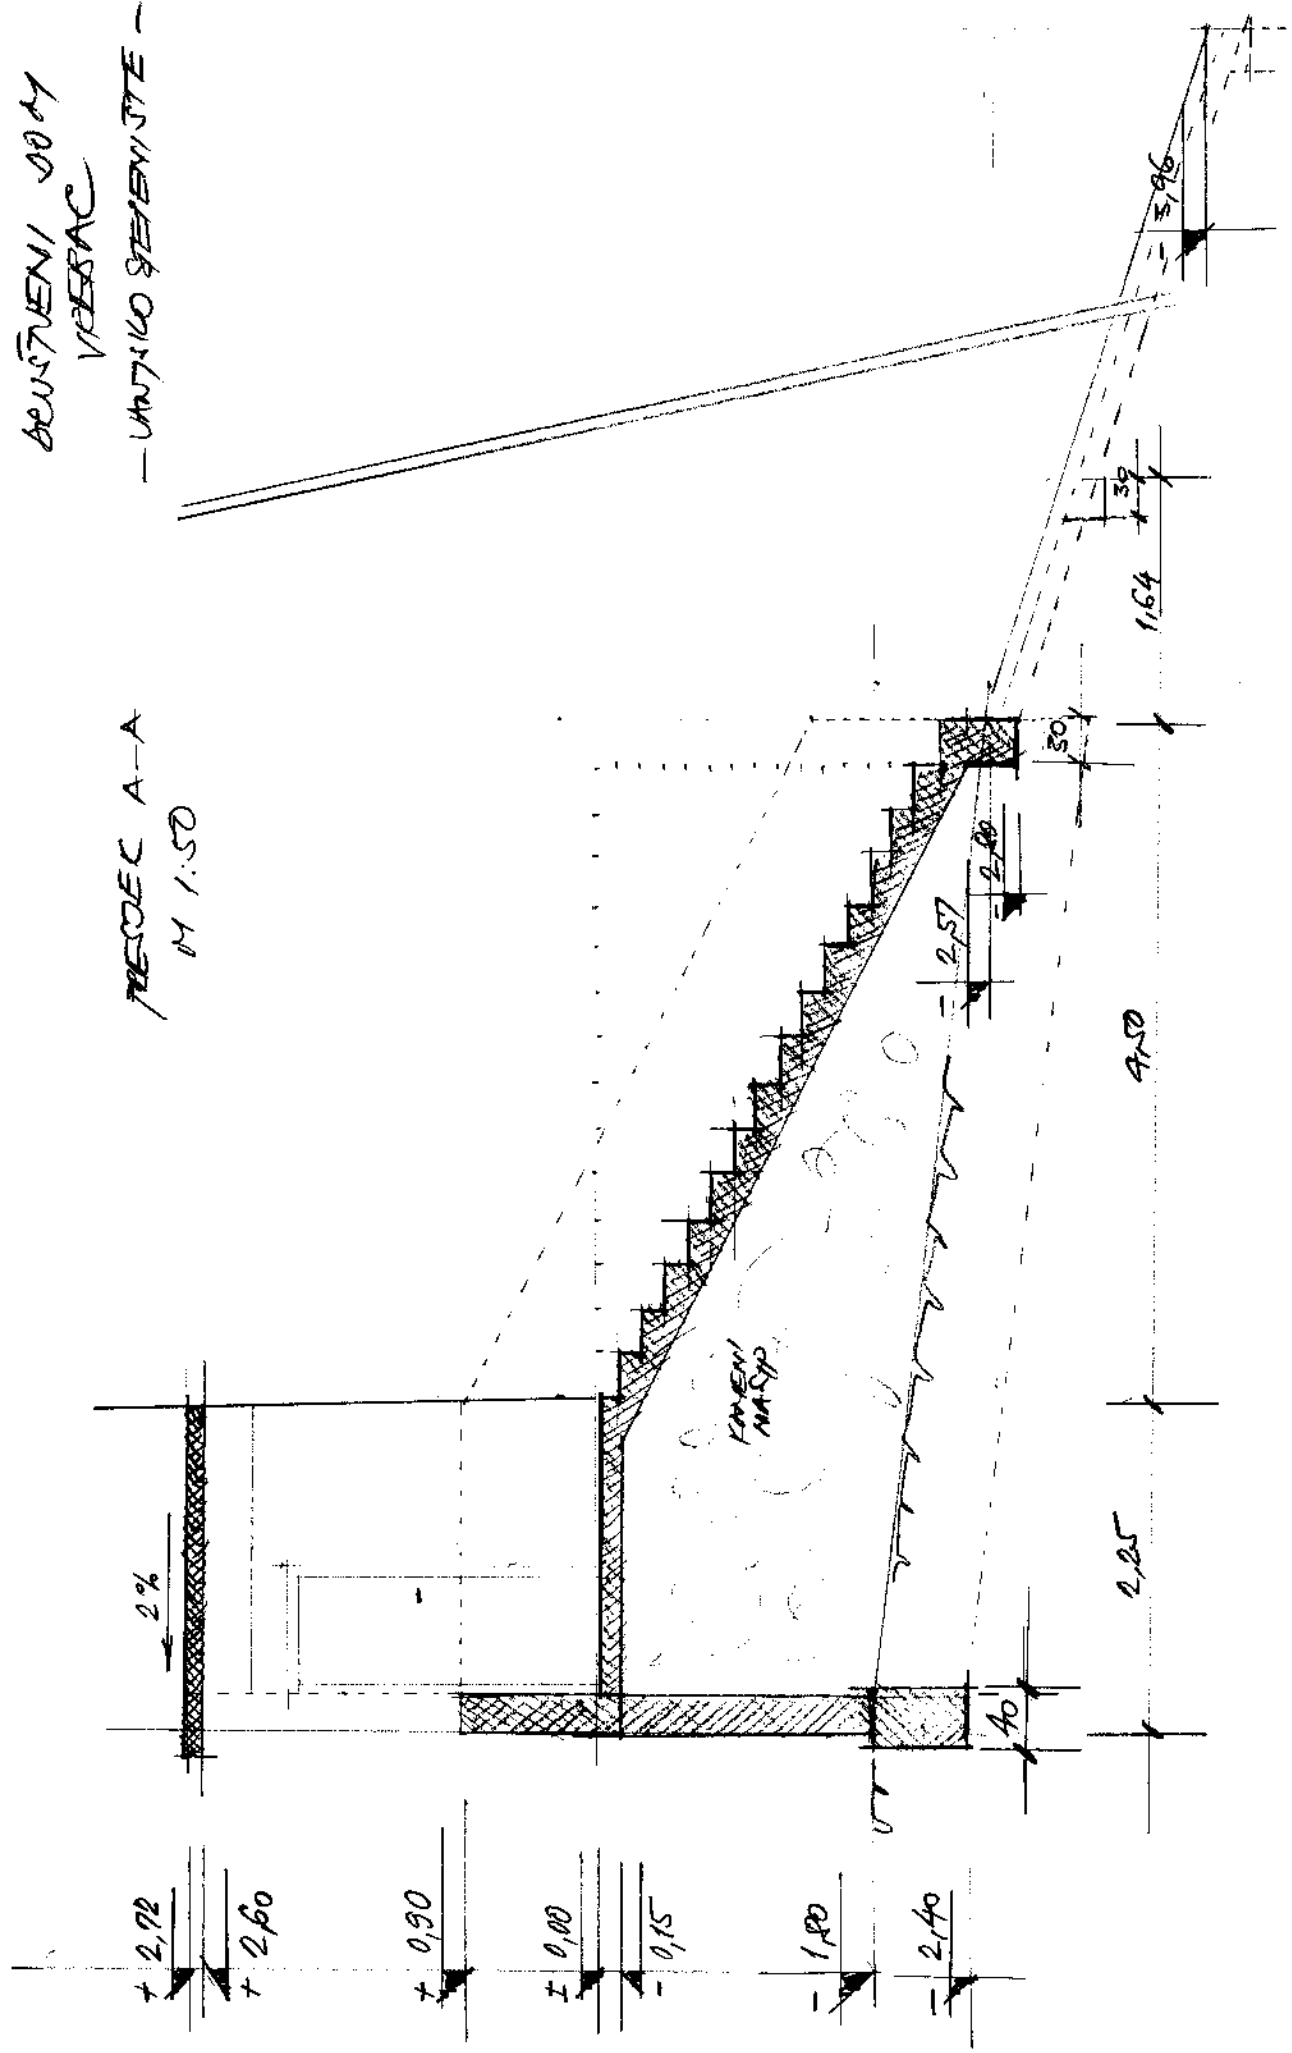

ARUŠVENI DOM
VIREBAC
- VANJSKO STEPENIŠTE -

PRESEK B-B
M 1:50

